

02 SITE BOUNDARY PLAN 1:2500
 REPRODUCTION BASED UPON THE ORDNANCE SURVEYS WITH THE PERMISSION OF THE CROWN COPYRIGHT RESERVED.
 M.R.H Design

Legend:

	Proposed Type 1 Track Surfacing
	Existing 20m Woodland Buffer Zone
	Indicative Wetland




<p>Drawing title: ARDERSIER PORT LTD BUFFER ZONES</p> <p>Client: ARDERSIER PORT LTD</p> <p>Drawn by: MRH</p> <p>Checked by: MRH</p> <p>Date: 11.03.2025</p> <p>Scale: 1:2500</p>	<p>Project Number: 2025-22</p> <p>Drawing Number: 25-22-MRH-007</p>
<p>NESS planning PLANNING CONSULTANT</p>	<p>MRH design ARCHITECTURAL TECHNOLOGY</p>

The client, design and information is subject to copyright of the MRH design and not to be reproduced or used in any way without the permission of the MRH design.


The Scale: 1:2500
 Project: Ardersier Port Ltd
 Website: www.mrhdesign.co.uk
 Tel/Fax: 01463 794140
 Email: info@mrhdesign.co.uk
 Web: www.mrhdesign.co.uk

DO NOT SCALE, IF IN DOUBT PLEASE ASK


PROPOSED BUFFER DETAILS

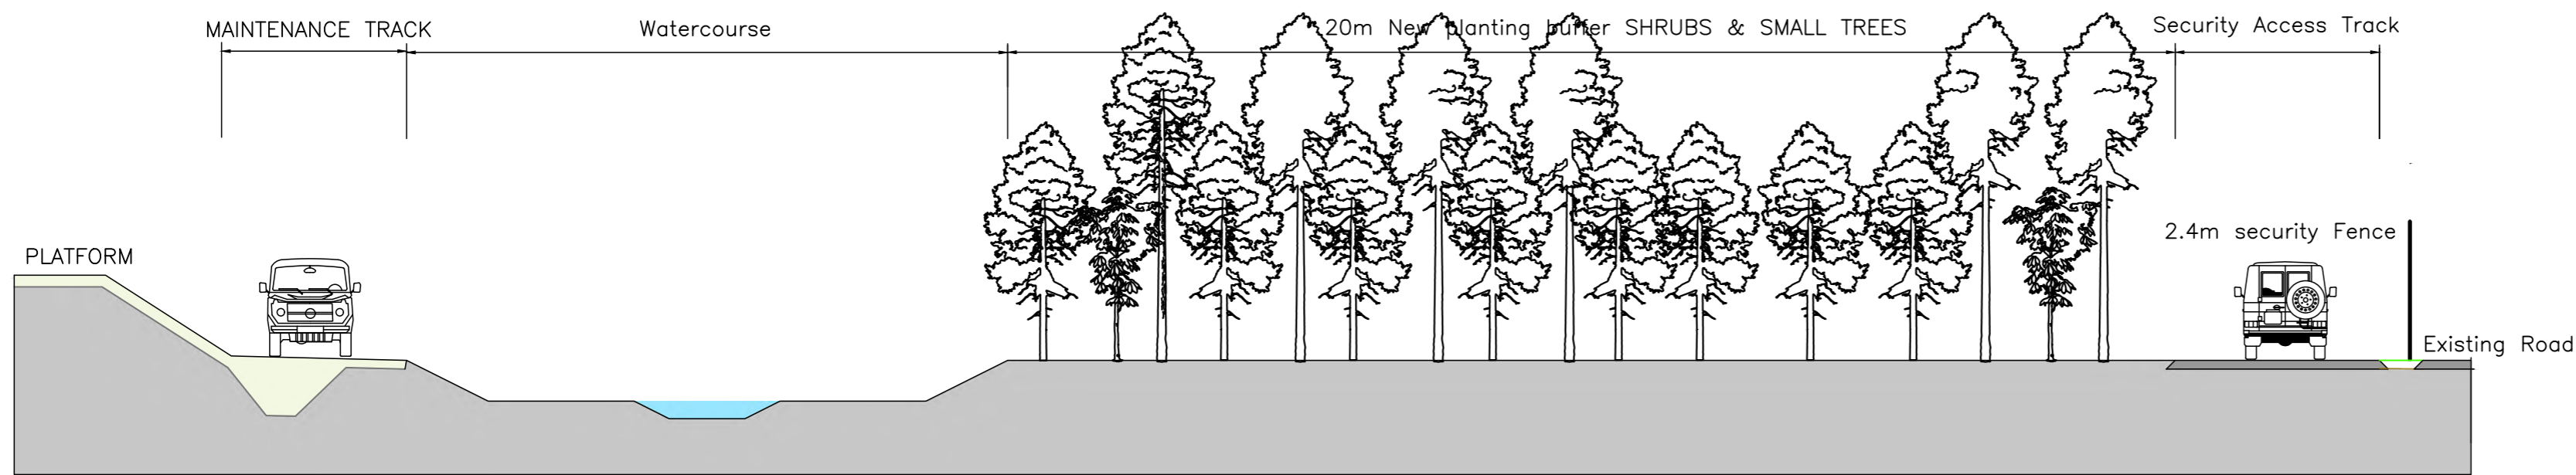


03
CROSS SECTION A EAST BUFFER 1:100

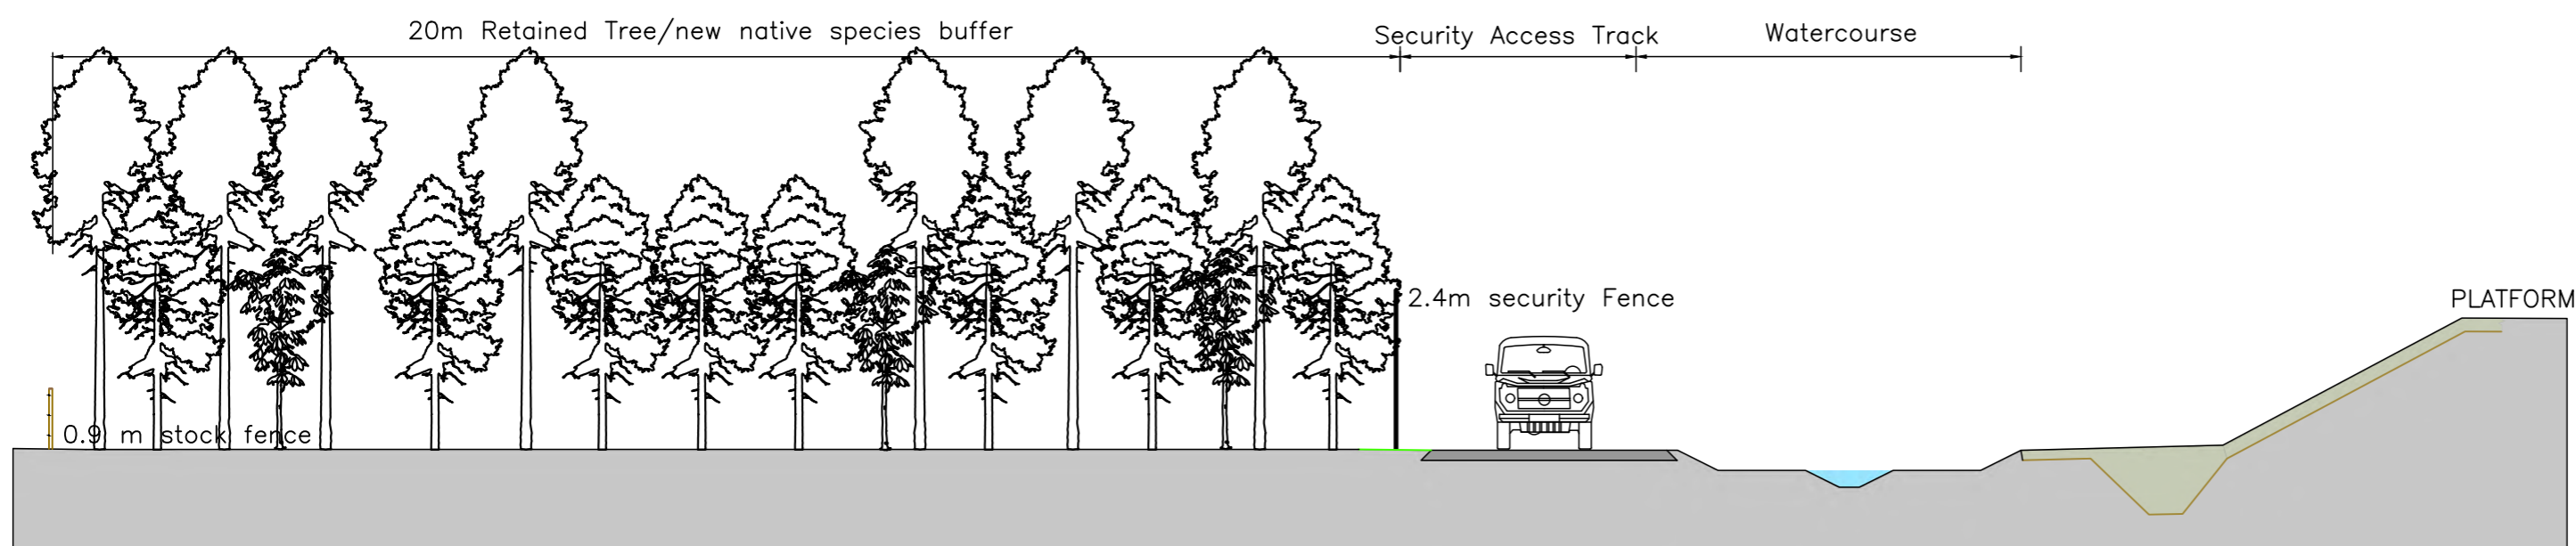

02
STARLIGHT BUFFER TYPICAL CROSS SECTION B

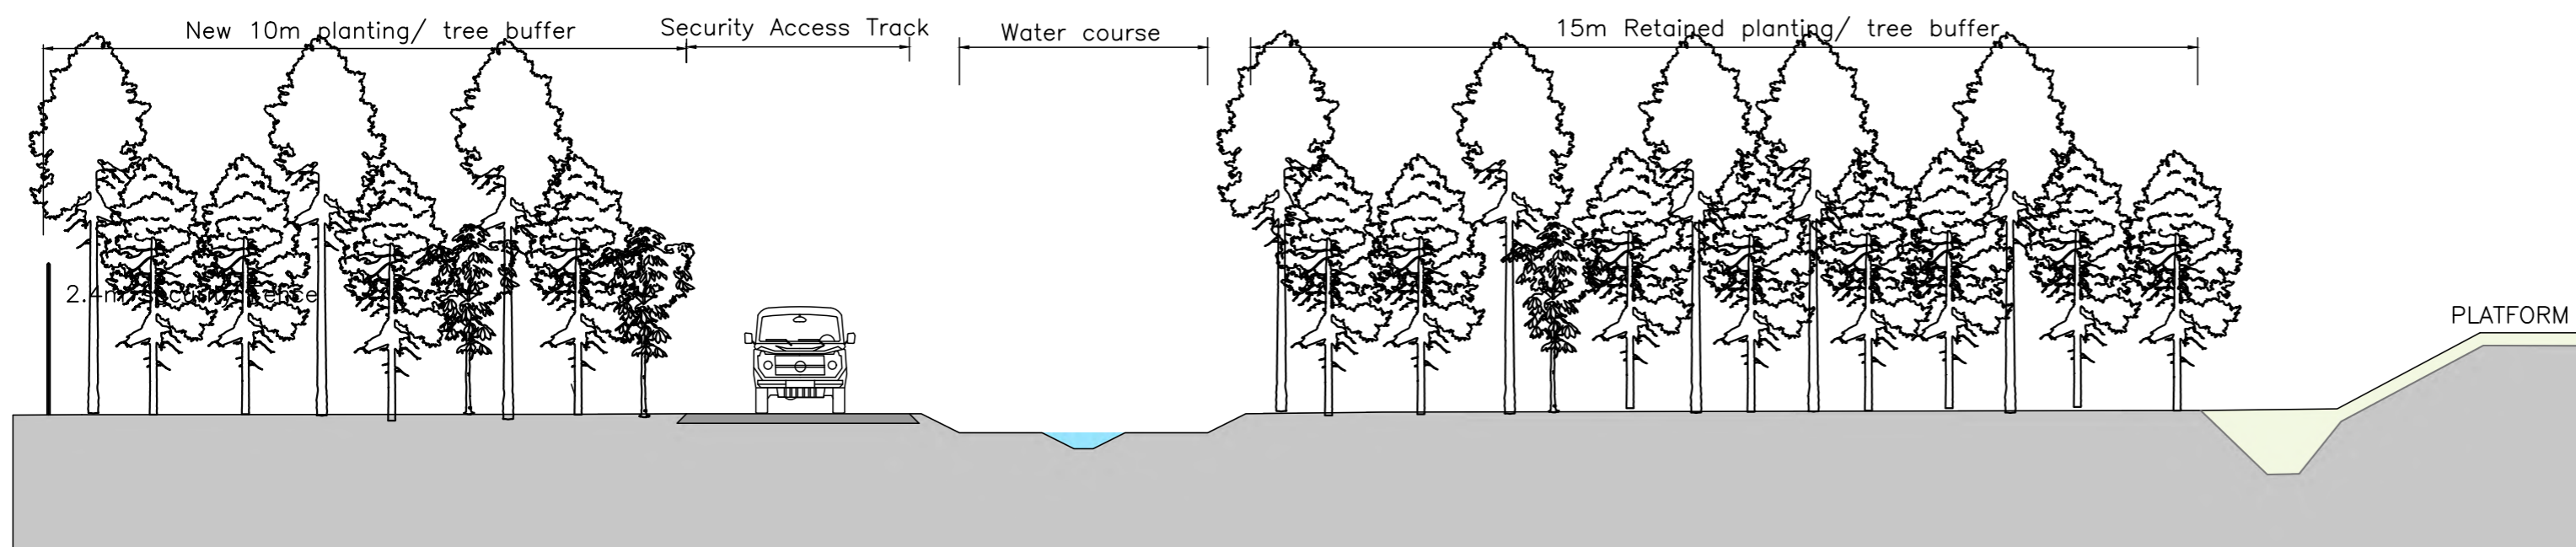

01
WEST BUFFER TYPICAL CROSS SECTION C

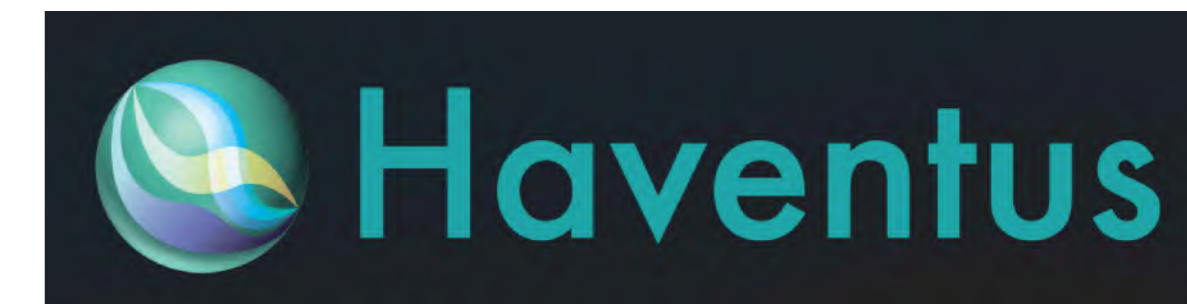

Drawing Details		Revision History				
Drawn by	Checked by	Revision	Details	DR	AP	Date
ARDERSIER PORT LTD						
BUFFER ZONES SECTIONS						

Drawing Status		Notes	
NESS planning	PLANNING ISSUE	Project Number	2025-22
PLANNING CONSULTANT		Drawing number	25-22 -MRH-008

MRH design ARCHITECTURAL TECHNOLOGY	The Studio 9 Heights of Woodside Westhill Inverness IV2 5TH	Tel/Fax: 01463 794410 Mobile: 07760 195141 Email: info@mrhdesign.co.uk Web: www.mrhdesign.co.uk	This drawing design and information is subject to copyright of the MRH design and must not be reproduced in any way without written permission of the company. It is the contractor's responsibility to ascertain the accuracy of all services prior to the commencement of work. Starting work for the responsibility of the contractor. Any discrepancies will be reported and noted at the earliest opportunity. DO NOT SCALE, IF IN DOUBT PLEASE ASK All settings must be checked on site prior to commencement. Any discrepancy must be reported to client.
---	--	--	--